

CAMERA STANDARD DETAILS

ABBREVIATION:

T.O.C. - TOP OF COUNTER


T.O.W.S. - TOP OF WORK SURFACE

F.F. - FROM FLOOR

L.H. - LENS HEIGHT

LEGEND:

- POWERED PANEL 24" WIDE / 28" HIGH
- POWERED PANEL 36" WIDE / 28" HIGH
- POWERED PANEL 42" WIDE / 28" HIGH
- POWERED PANEL 24" WIDE / 42" HIGH
- CAMERA
- PRINTER
- MONITOR
- TOWER
- SIGNATURE PAD
- FINGERPRINT OPERATOR ICS
- BARCODE
- FINGERPRINT ICS

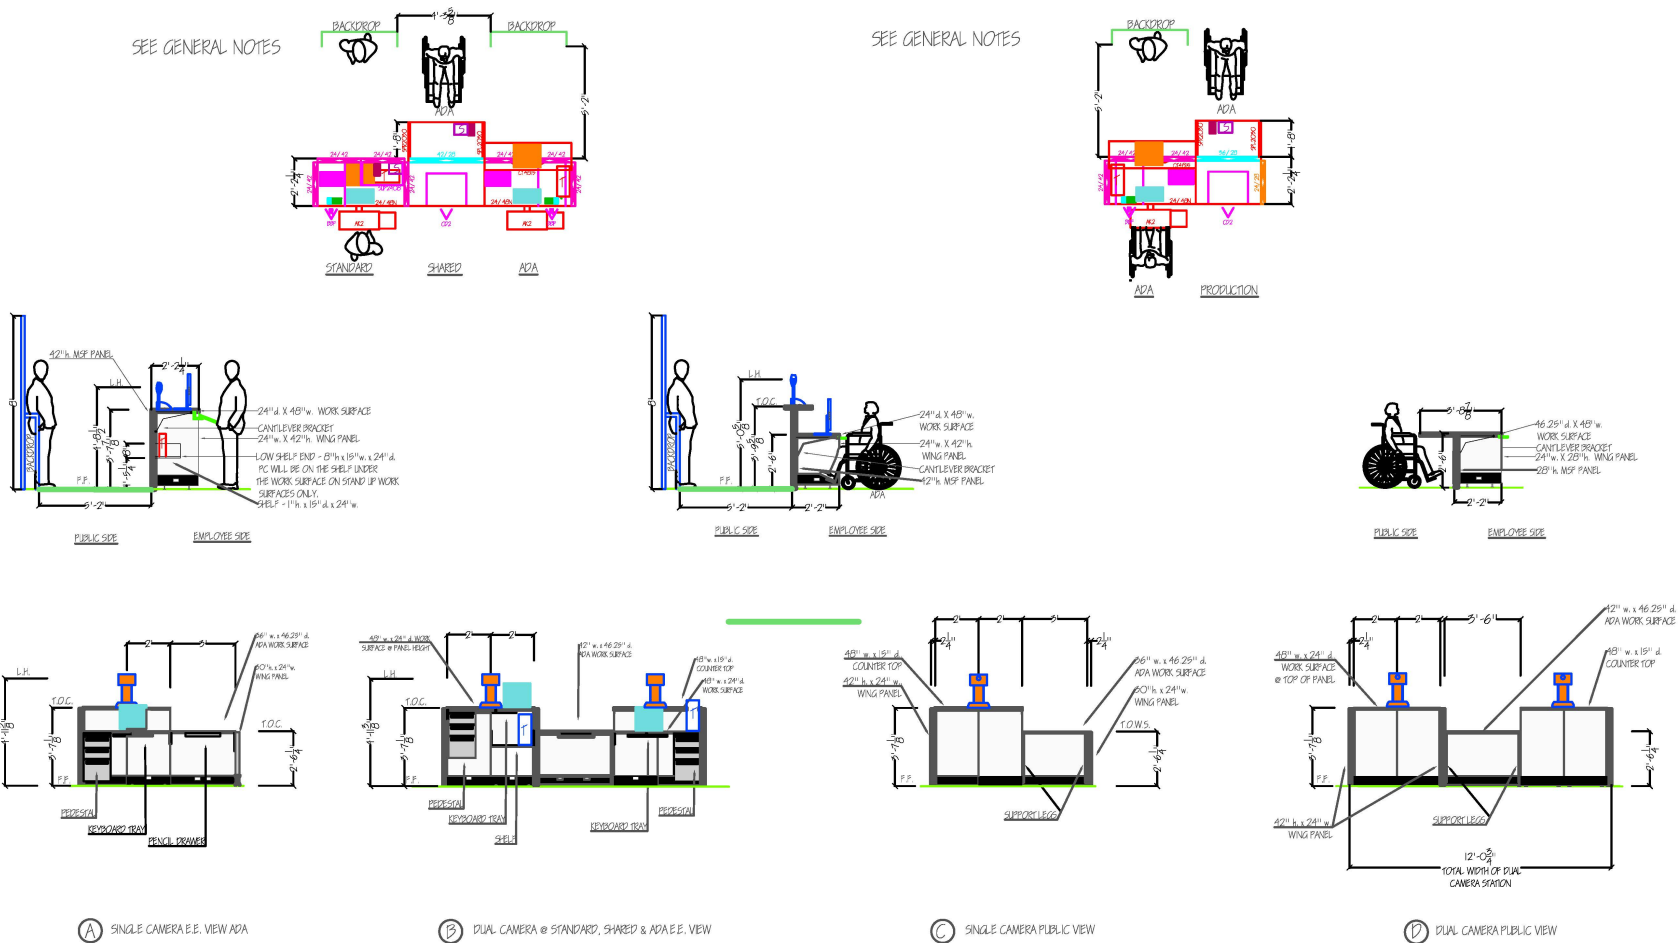

GENERAL NOTES:

1. STANDARD CAMERA WORK SURFACE HEIGHT TO BE @ 42" FROM THE FINISHED FLOOR TO TOP OF WORK SURFACE.
2. SHARED, PRODUCTION & ADA WORK SURFACES TO BE @ 30" FROM FINISHED FLOOR TO TOP OF SURFACE. MINIMUM KNEE SPACE OF 27" FROM FINISHED FLOOR TO BOTTOM OF WORK SURFACE WILL BE MET PER ADA REQUIREMENTS.
3. STANDARD CAMERA WORK SURFACE TO BE 42" FROM FINISHED FLOOR TO TOP OF WORK SURFACE.
4. SHARED, ADA & PRODUCTION WORK SURFACES TO BE AT 30" FROM FINISHED FLOOR TO TOP OF WORK SURFACE.
5. ALL WORK SURFACES AT SIT DOWN HEIGHT TO MEET KNEE CLEARANCE PER ADA REQUIREMENT.

Camera Stations Project